


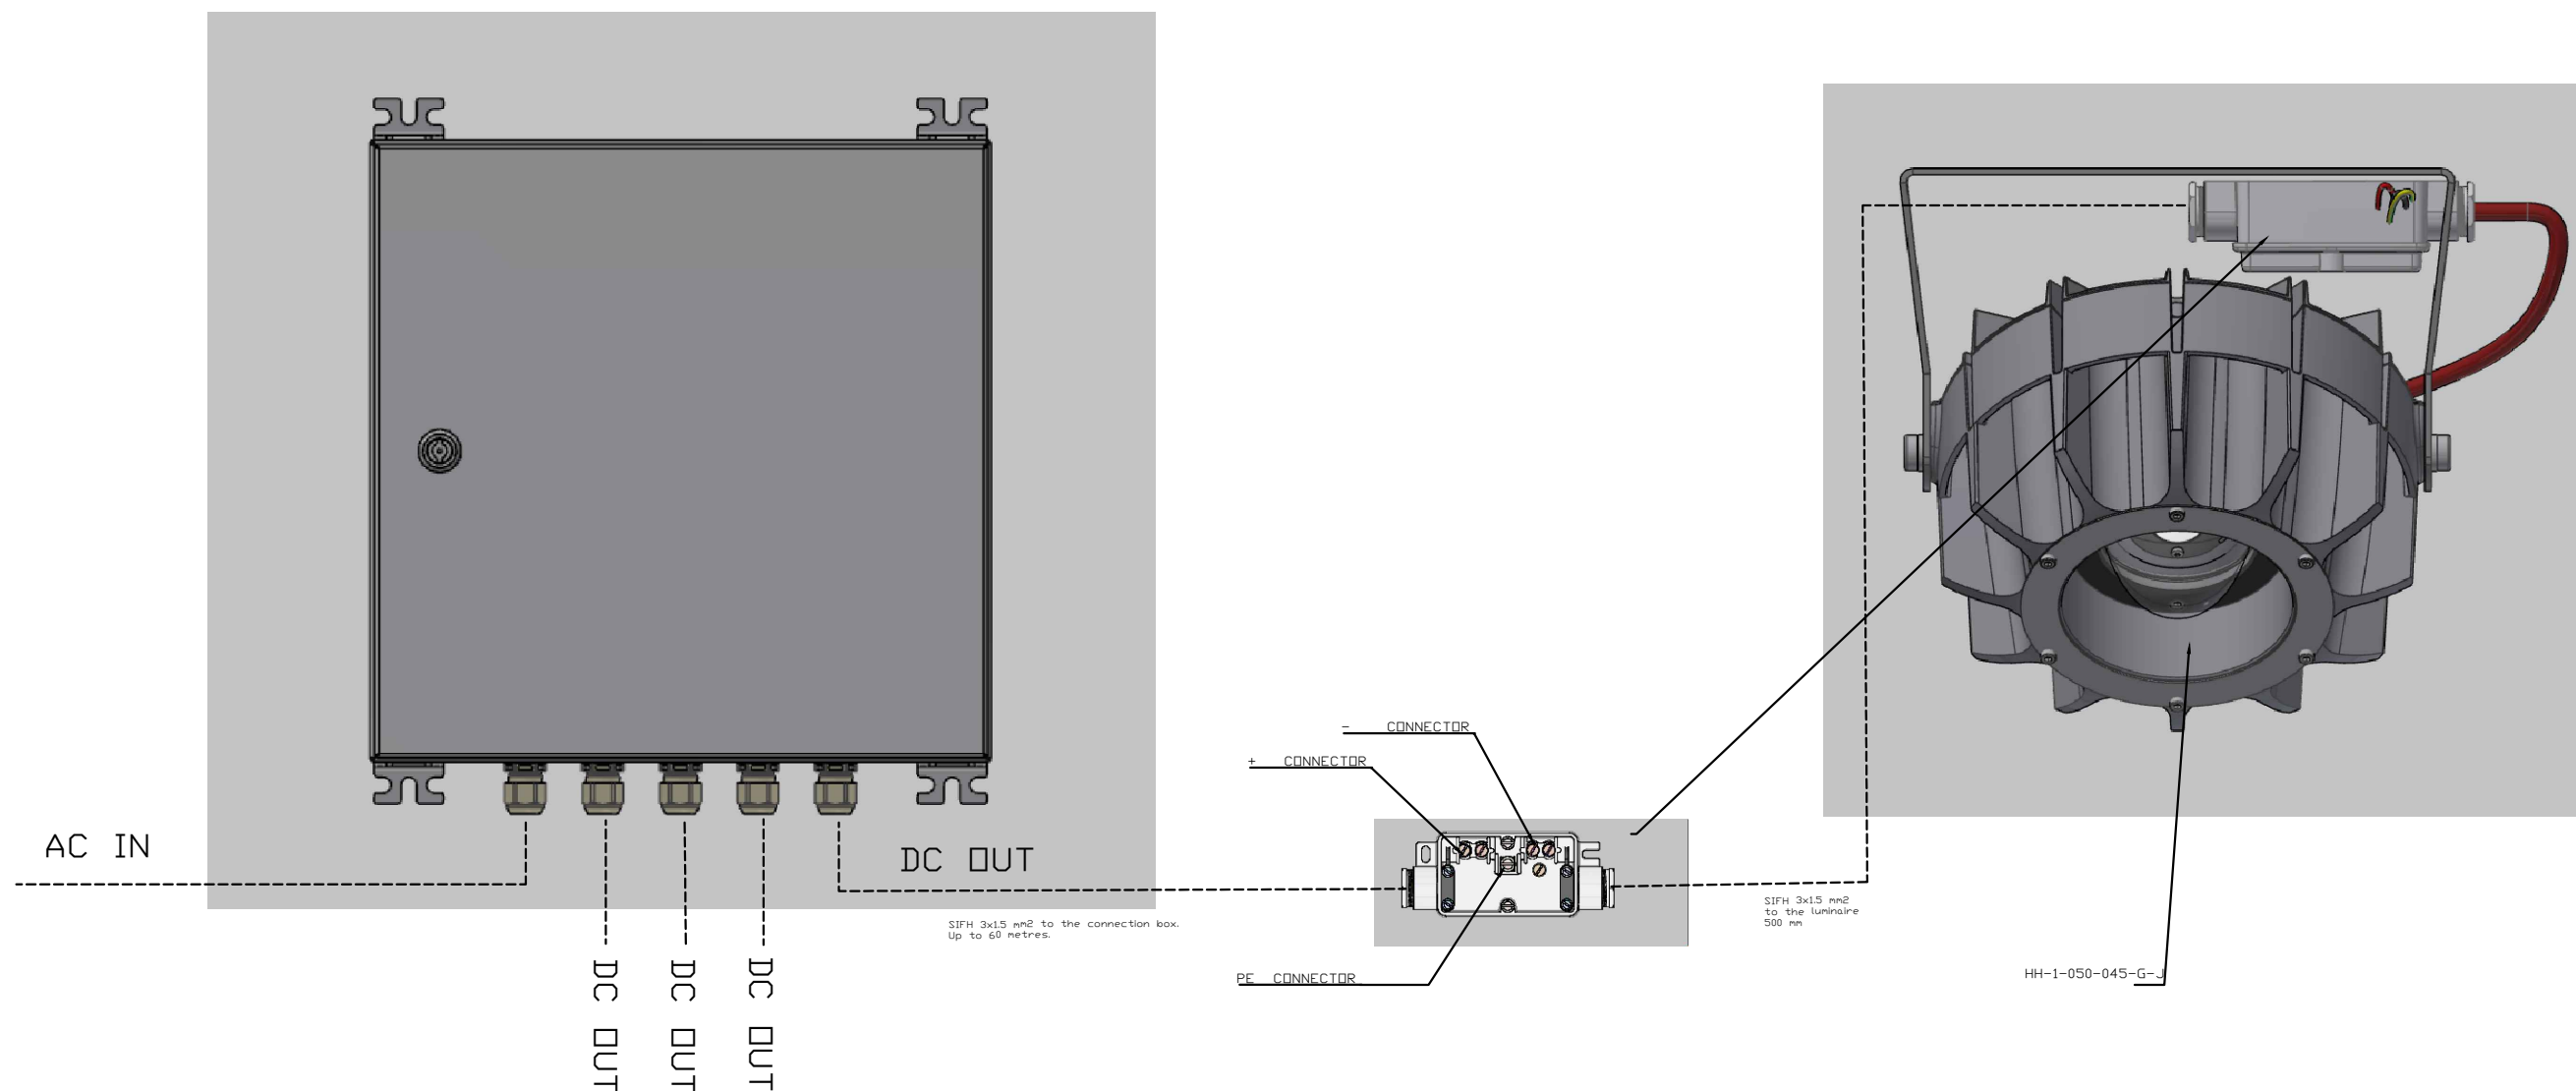

ELECTRICAL CONNECTIONS TO THE LUMINAIRE.

